


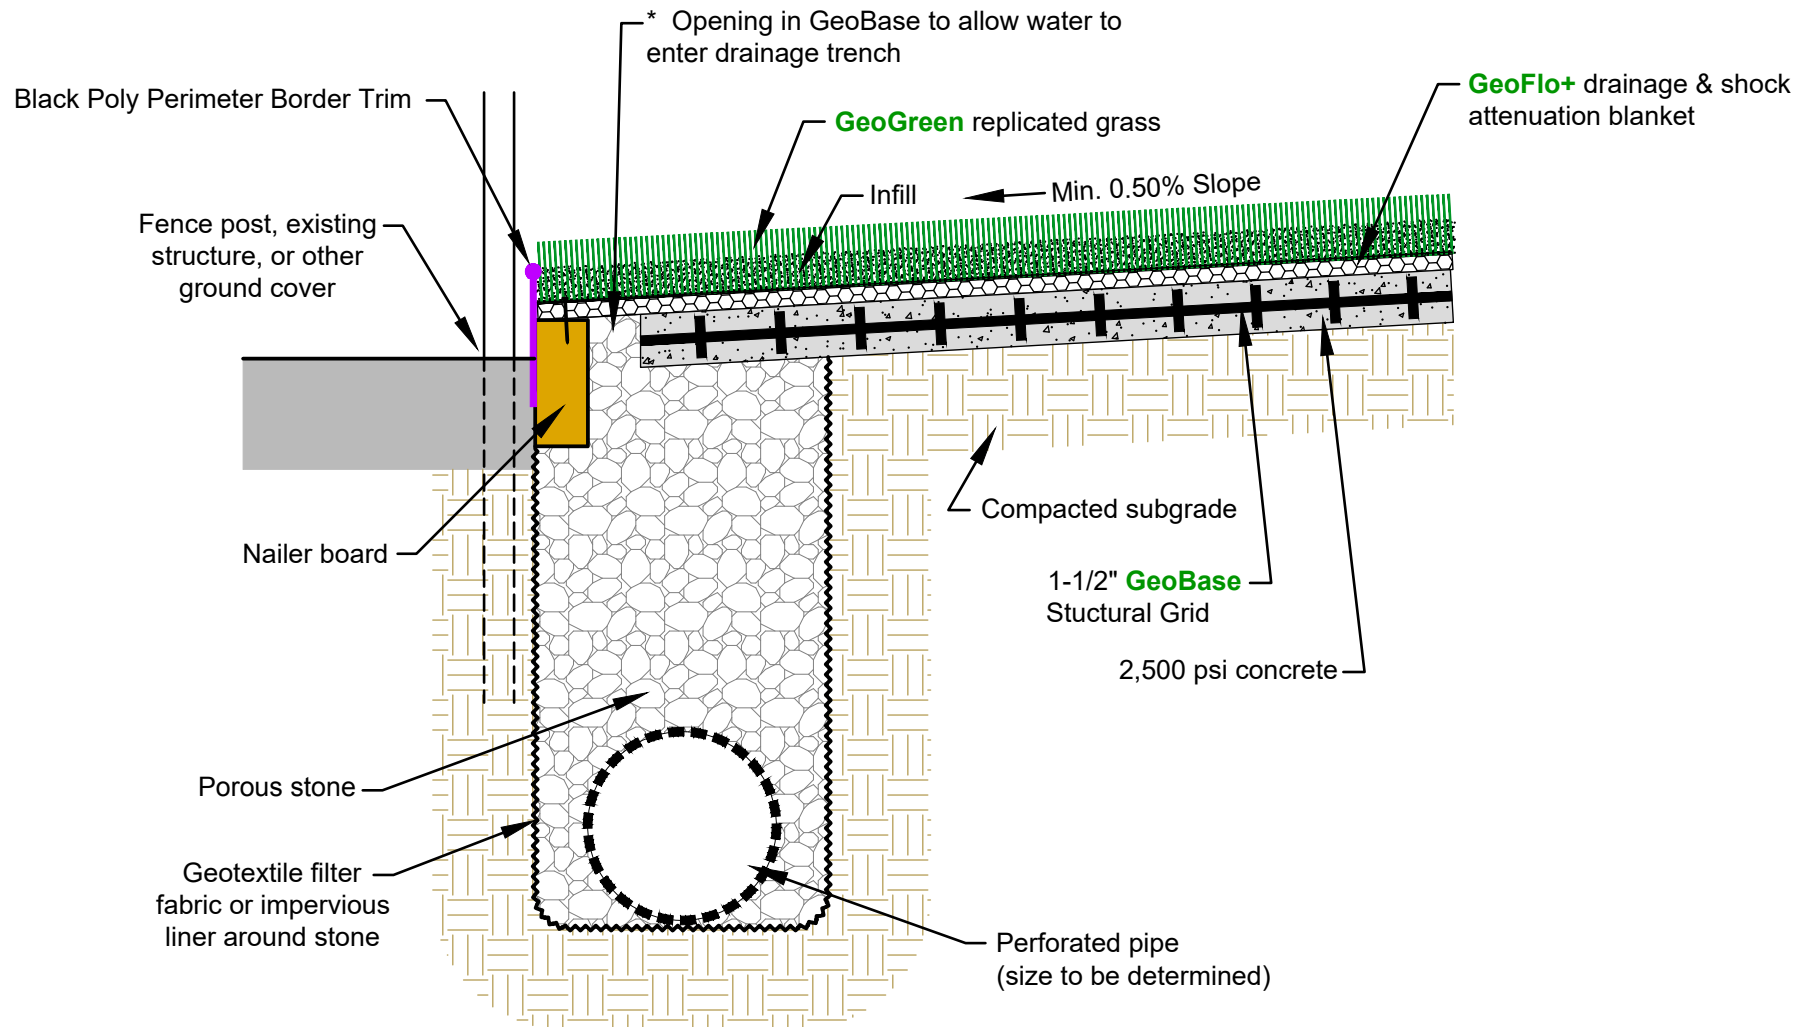

# EDGE DETAIL FOR GEOGREEN FIELD WITH GEOBASE SYSTEM, PERIMETER DRAIN, & POLY BORDER TRIM

Not to Scale



\* Openings to be minimum 1-1/2" wide depending on site specific conditions and overall square footage.