


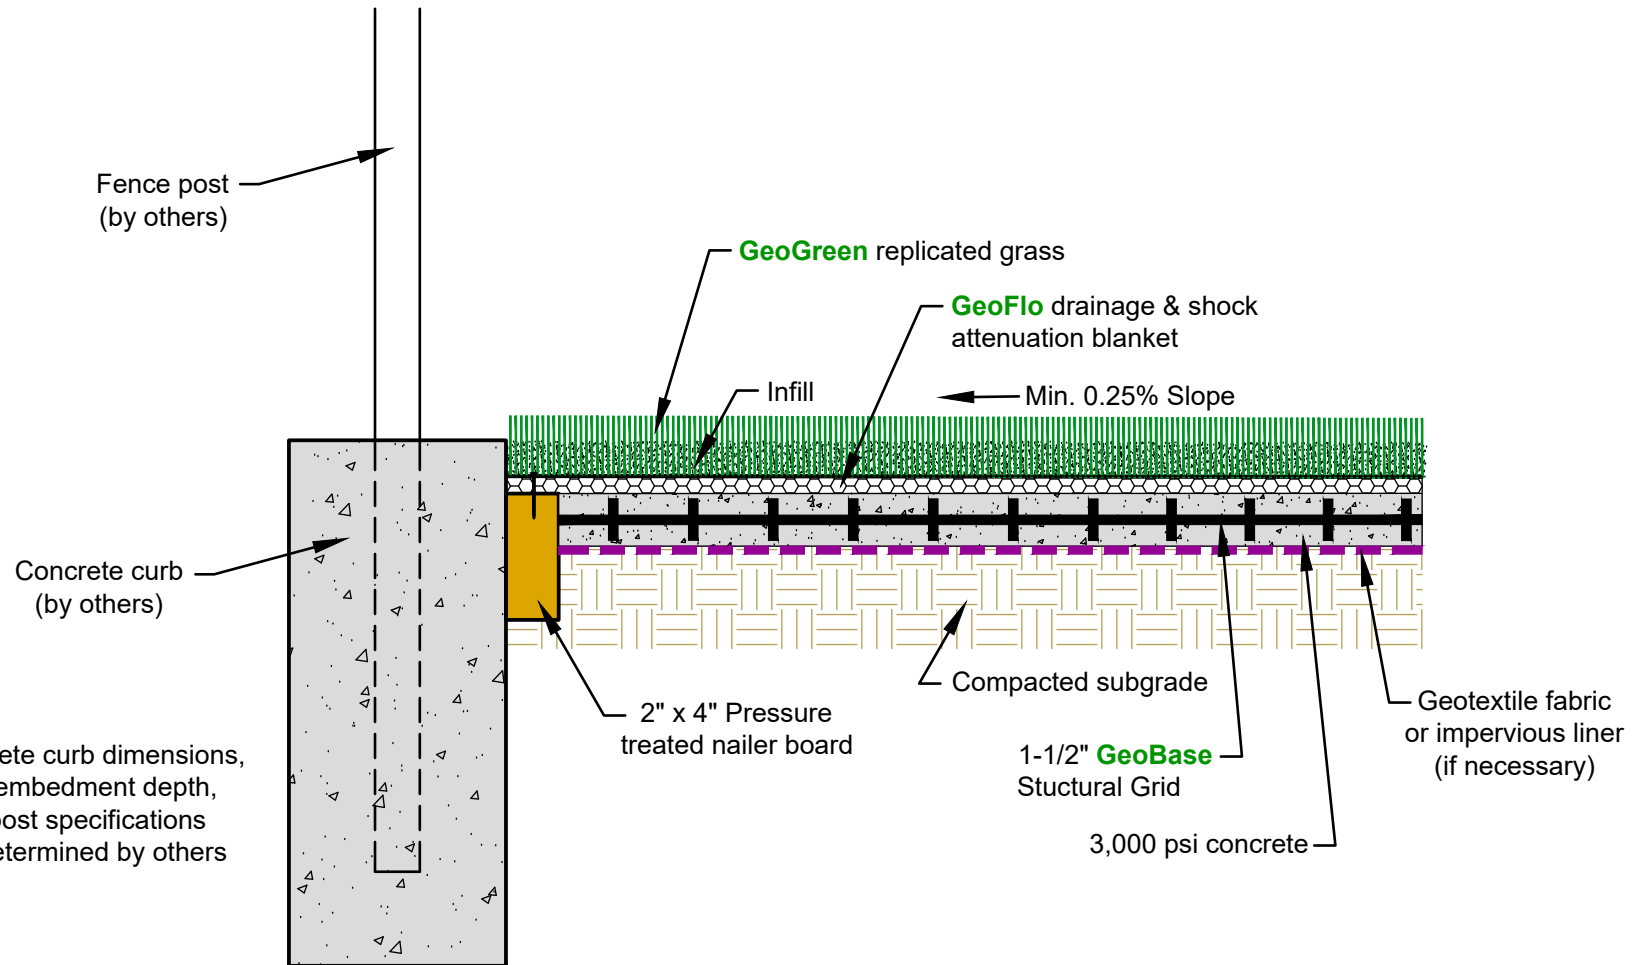

TYPICAL TURF EDGE DETAIL FOR GEOBASE SYSTEM & CONCRETE CURB

Not to Scale



Note: concrete curb dimensions, fence pole embedment depth, and fence post specifications are to be determined by others